



HALL DRILLING #2

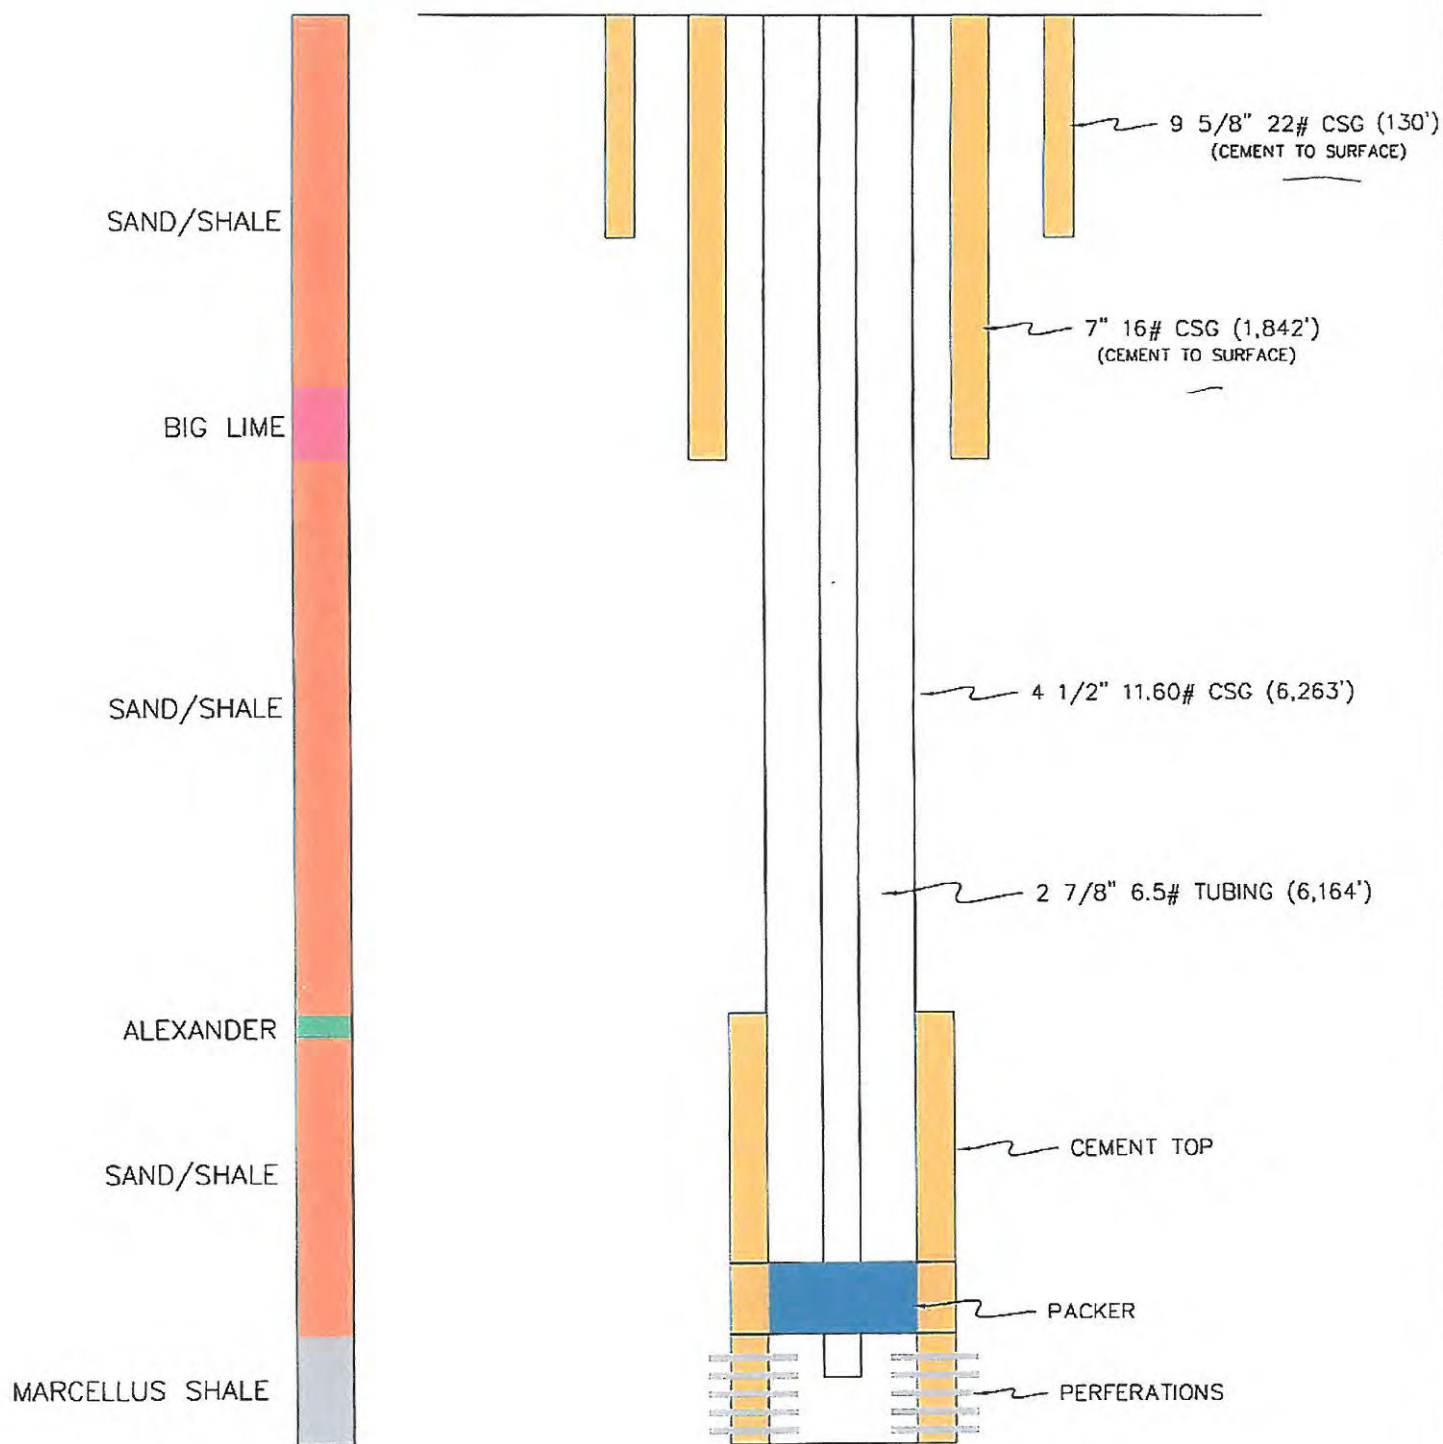

Hall Drilling #2

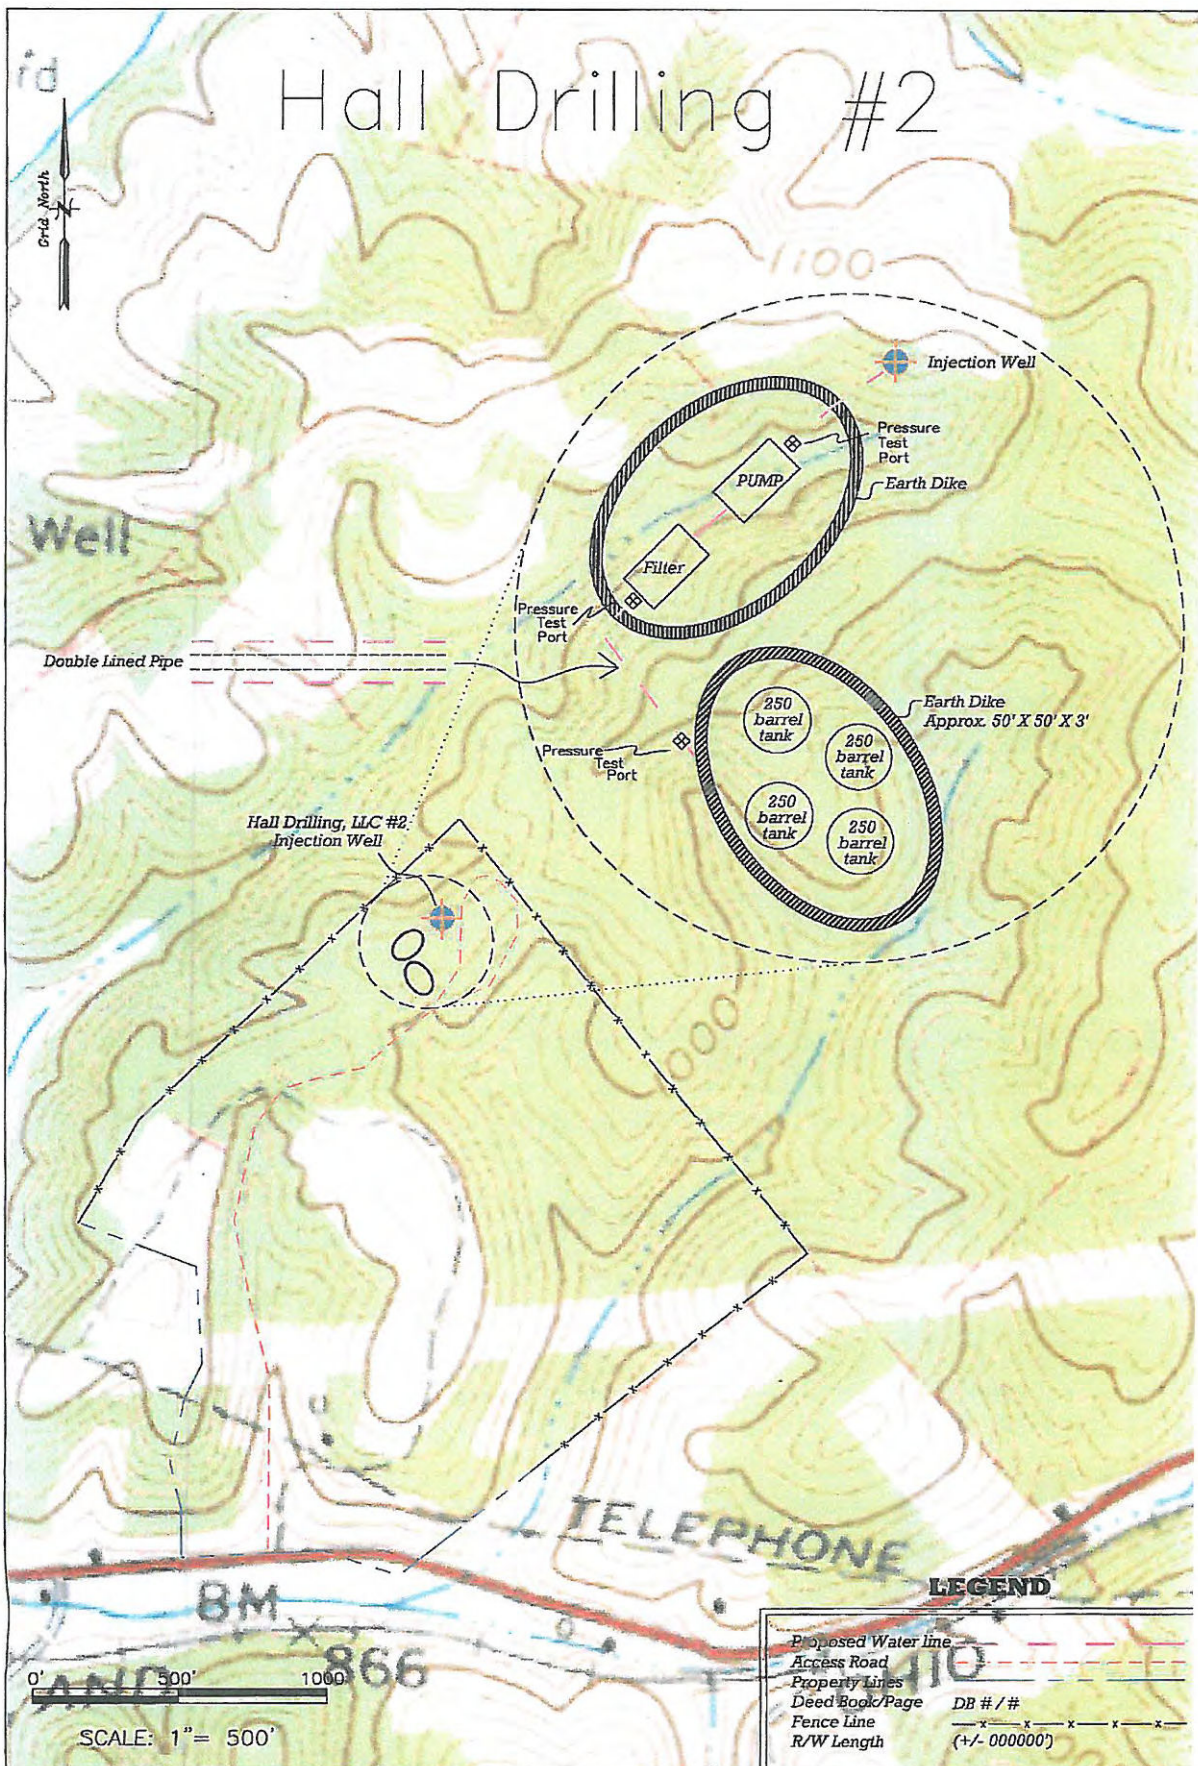

 BLUESTONE ENERGY PARTNERS	HALL DRILLING, LLC INJECTION WELL TOPD SECTION: Ellenboro 7.5' DISTRICT: Clay WATERSHED: Hushers Run	DWG: HallDrilling#2 TAX MAP: COUNTY: Ritchie DRAWN BY: Thomas Wince, PS	DATE: 11/16/09 PARCEL: STATE: WV
--	--	--	--